



# BONNERWORTH PARK REDEVELOPMENT

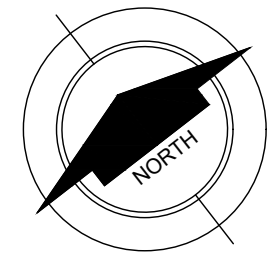

1:400m

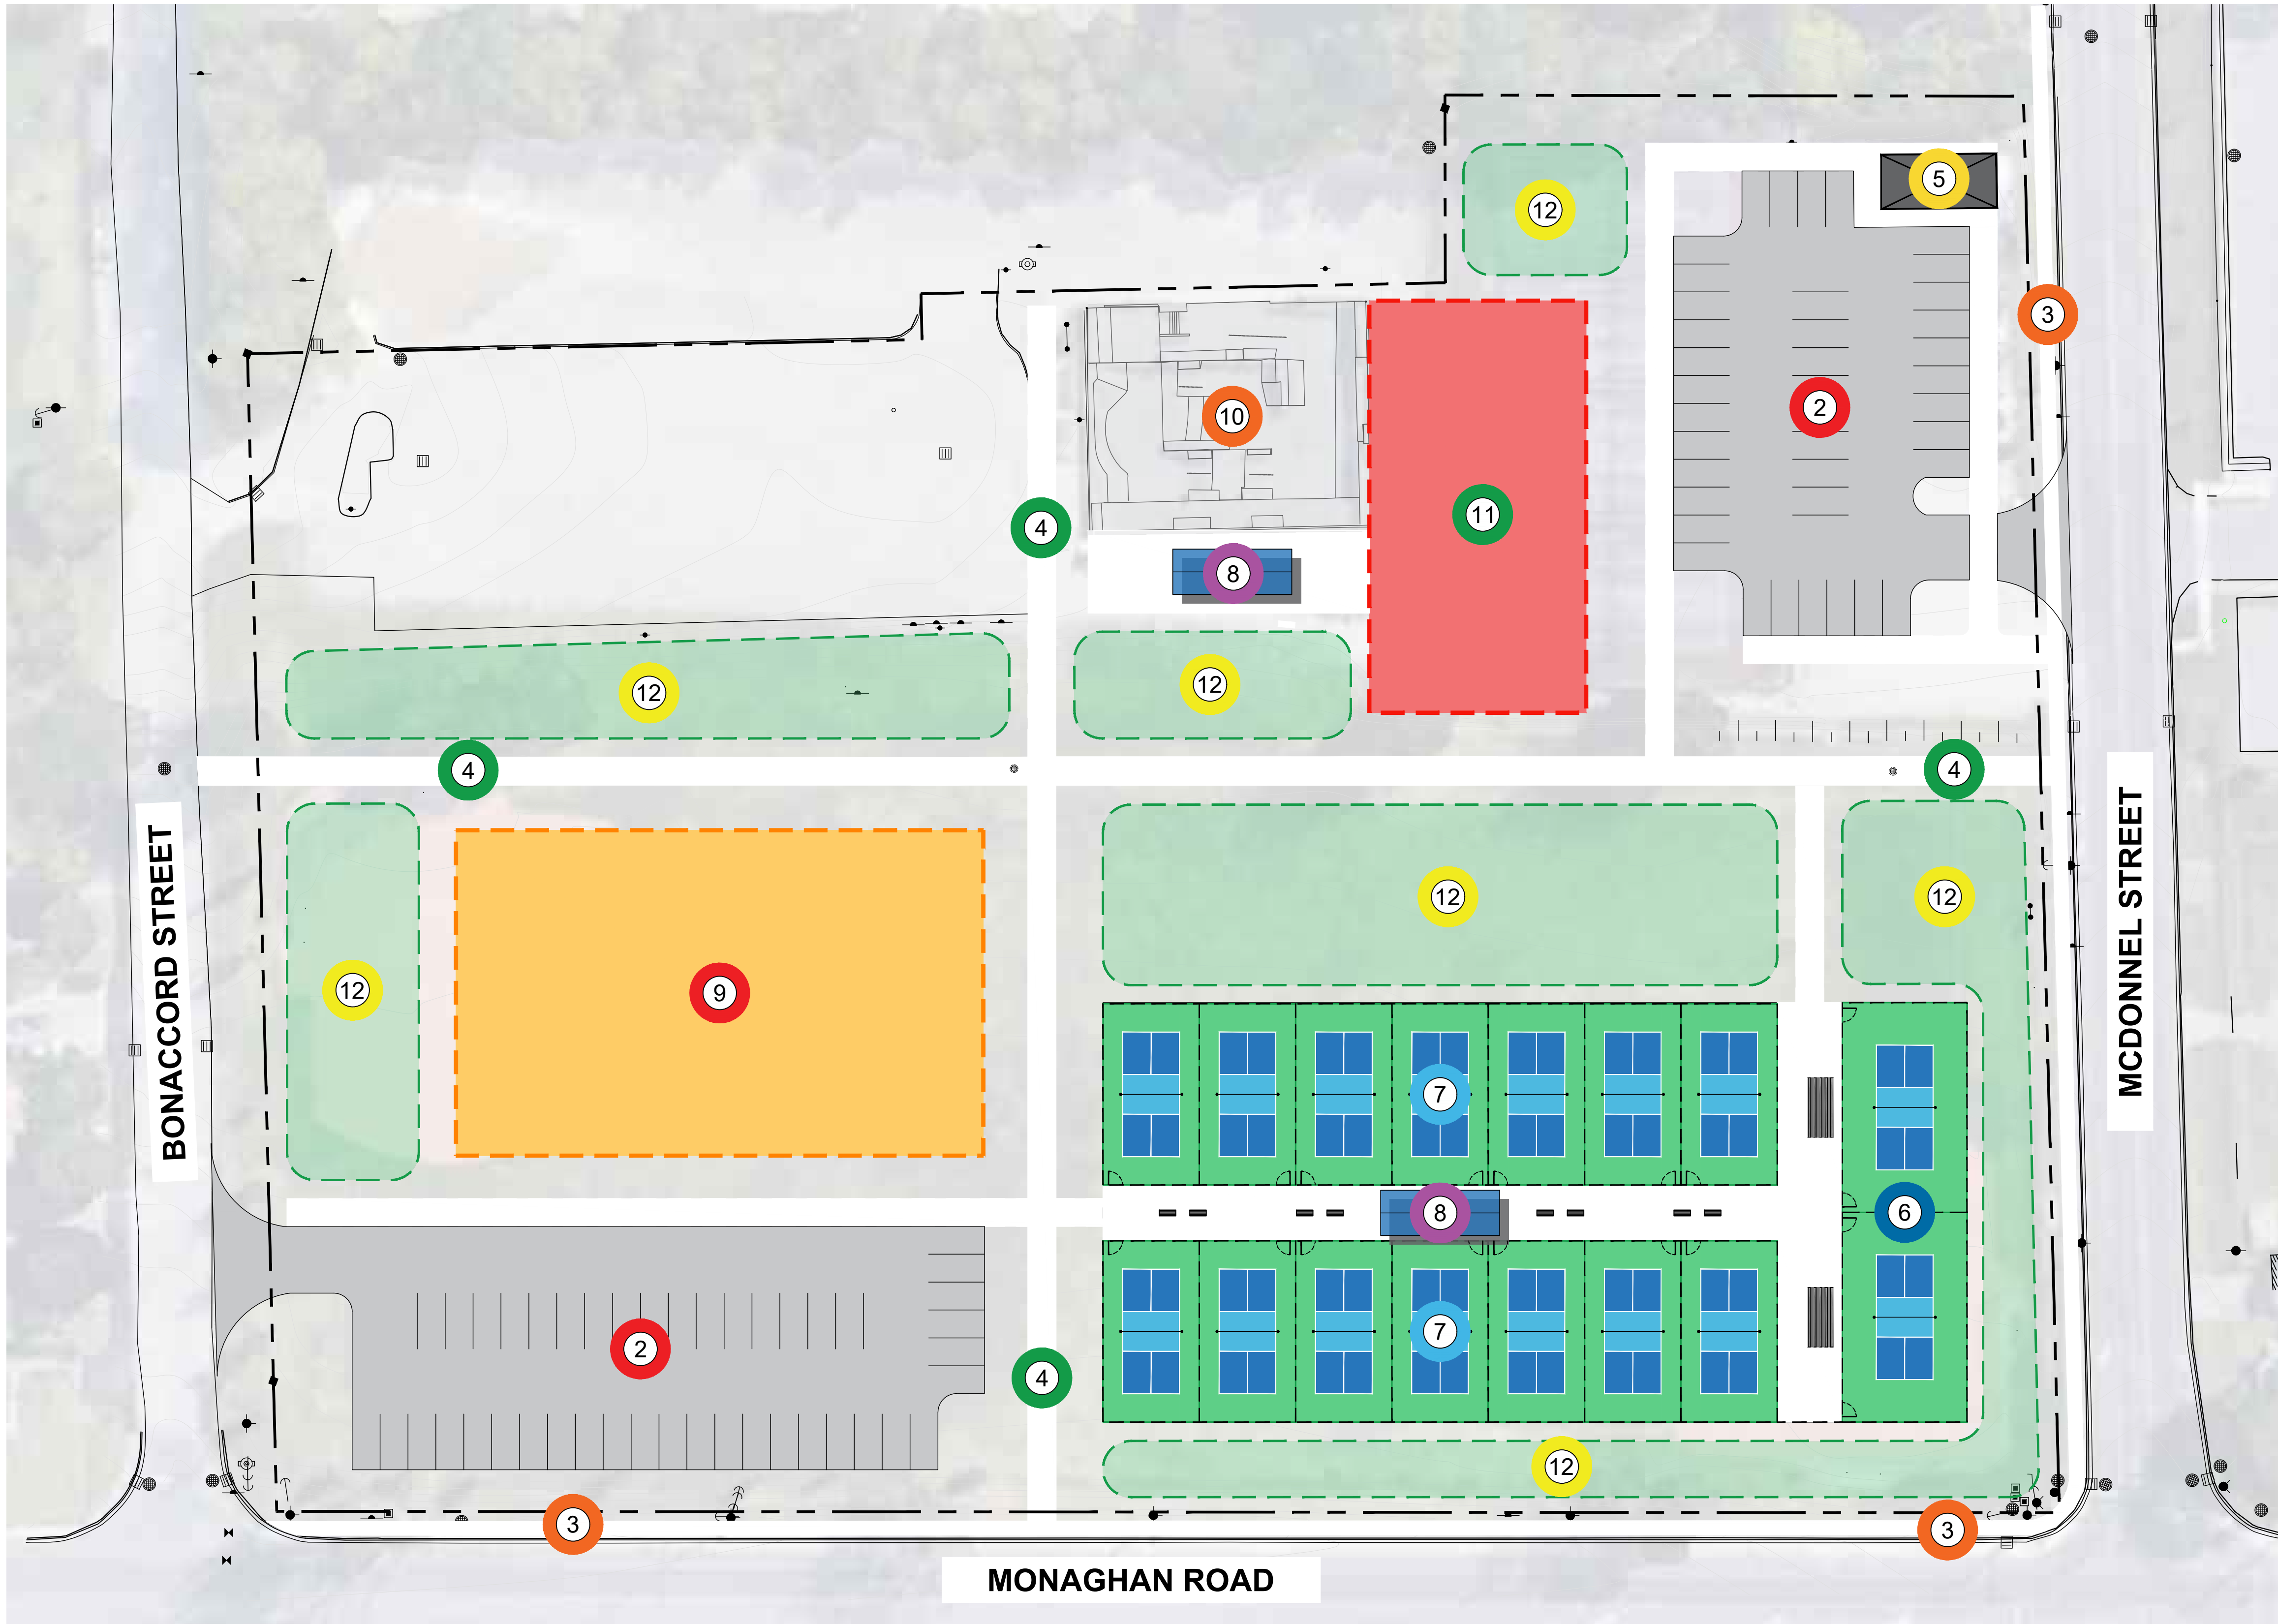

## LEGEND

- |   |  |    |   |
|---|--|----|---|
| 1 | EXISTING PARKING LOT                           | 7  | PROPOSED STANDARD PLAY PICKLEBALL COURTS (14) |
| 2 | PROPOSED PARKING LOT                           | 8  | PROPOSED SHADE SHELTER                        |
| 3 | EXISTING SIDEWALK                              | 9  | PROPOSED PUMP TRACK                           |
| 4 | PROPOSED WALKWAY CONNECTIONS                   | 10 | EXISTING SKATEPARK                            |
| 5 | EXISTING WASHROOM FACILITY                     | 11 | PROPOSED SKATEPARK EXPANSION                  |
| 6 | PROPOSED ACCESSIBLE PLAY PICKLEBALL COURTS (2) | 12 | PROPOSED LANDSCAPE BUFFER                     |


# BONNERWORTH PARK REDEVELOPMENT



SITE CONTEXT

EXISTING SITE PHOTOS

# BONNERWORTH PARK REDEVELOPMENT

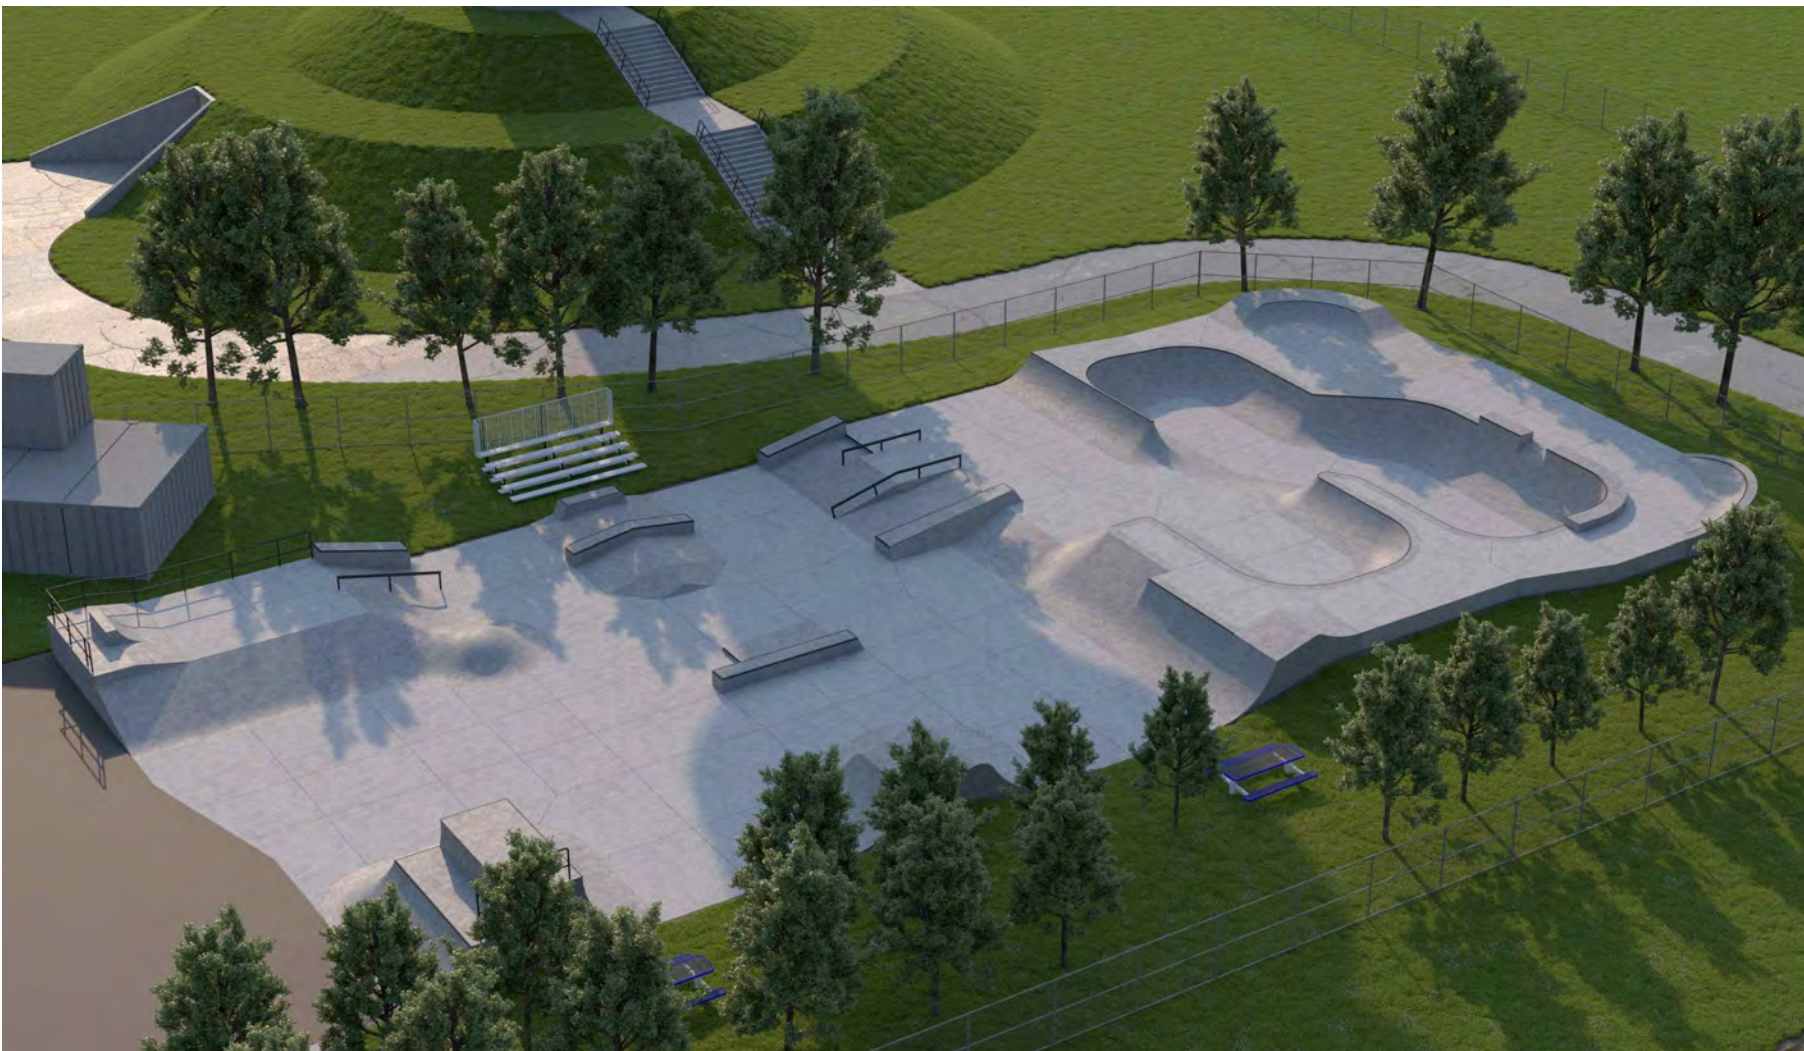

## SKATEPARK DESIGN INTENT IMAGERY

IMAGES SHOWN HERE ARE FOR DESIGN INTENT ONLY AND ARE NOT REFLECTIVE OF THE FINAL DESIGN. AMENITIES SUBJECT TO AVAILABLE FUNDING.

# BONNERWORTH PARK REDEVELOPMENT



# BONNERWORTH PARK REDEVELOPMENT



## PICKLEBALL COURTS DESIGN INTENT IMAGERY



IMAGES SHOWN HERE ARE FOR DESIGN INTENT ONLY AND ARE NOT REFLECTIVE OF THE FINAL DESIGN. AMENITIES SUBJECT TO AVAILABLE FUNDING.

# BONNERWORTH PARK REDEVELOPMENT



TREE PLANTINGS AND LANDFORM BERMS


SHADE SHELTER

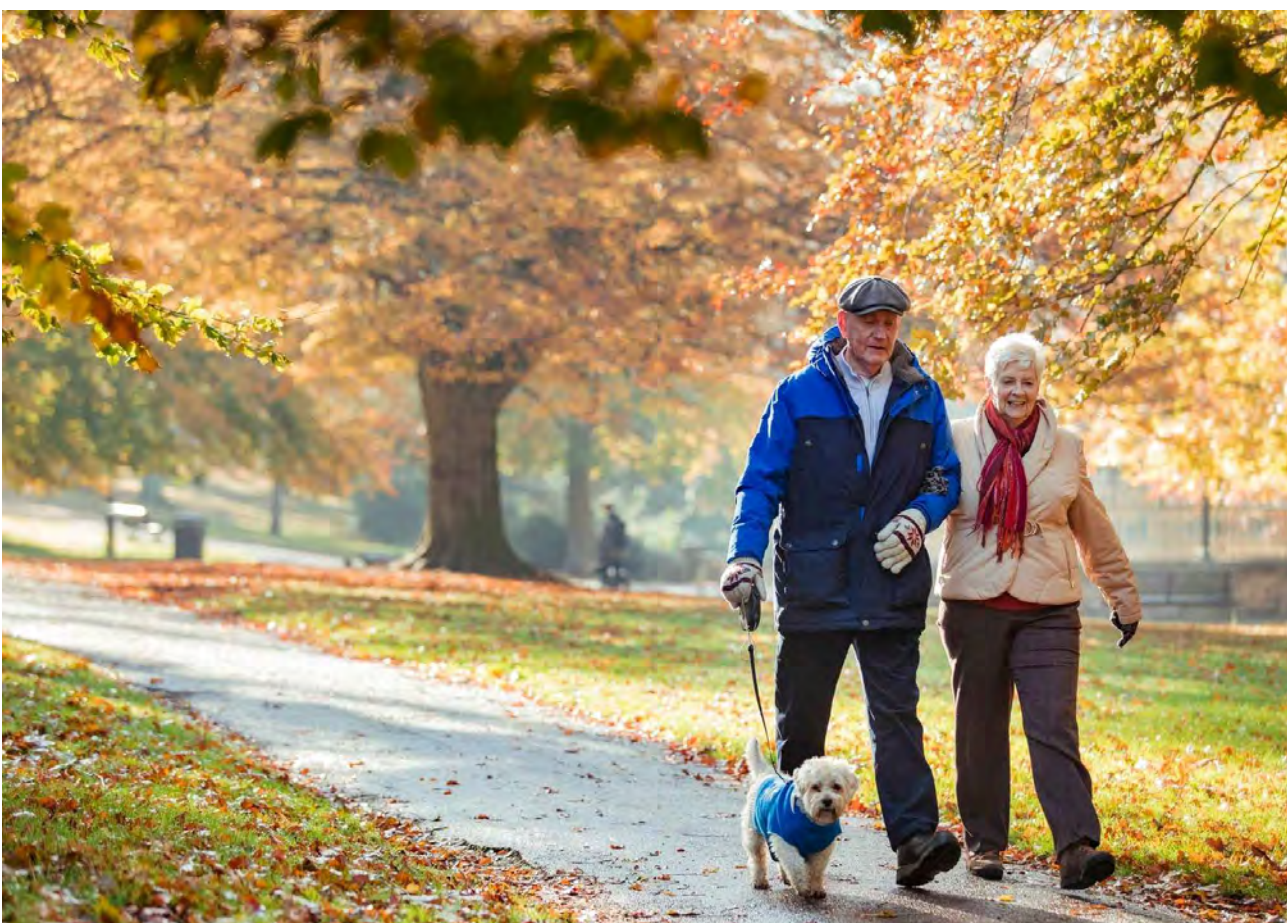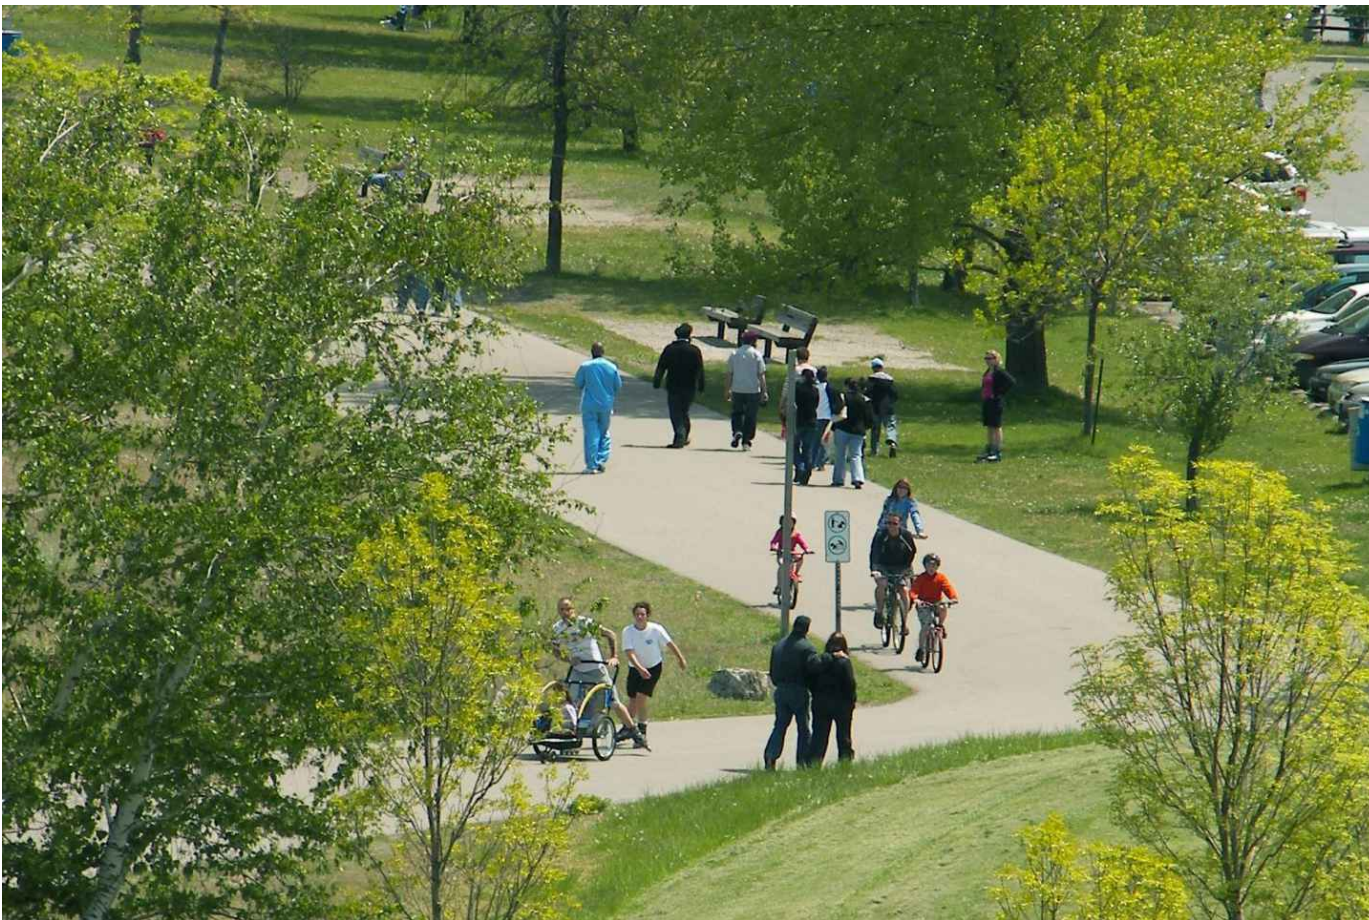


PASSIVE RECREATION

FORMALIZED VEHICLE PARKING

# BONNERWORTH PARK REDEVELOPMENT

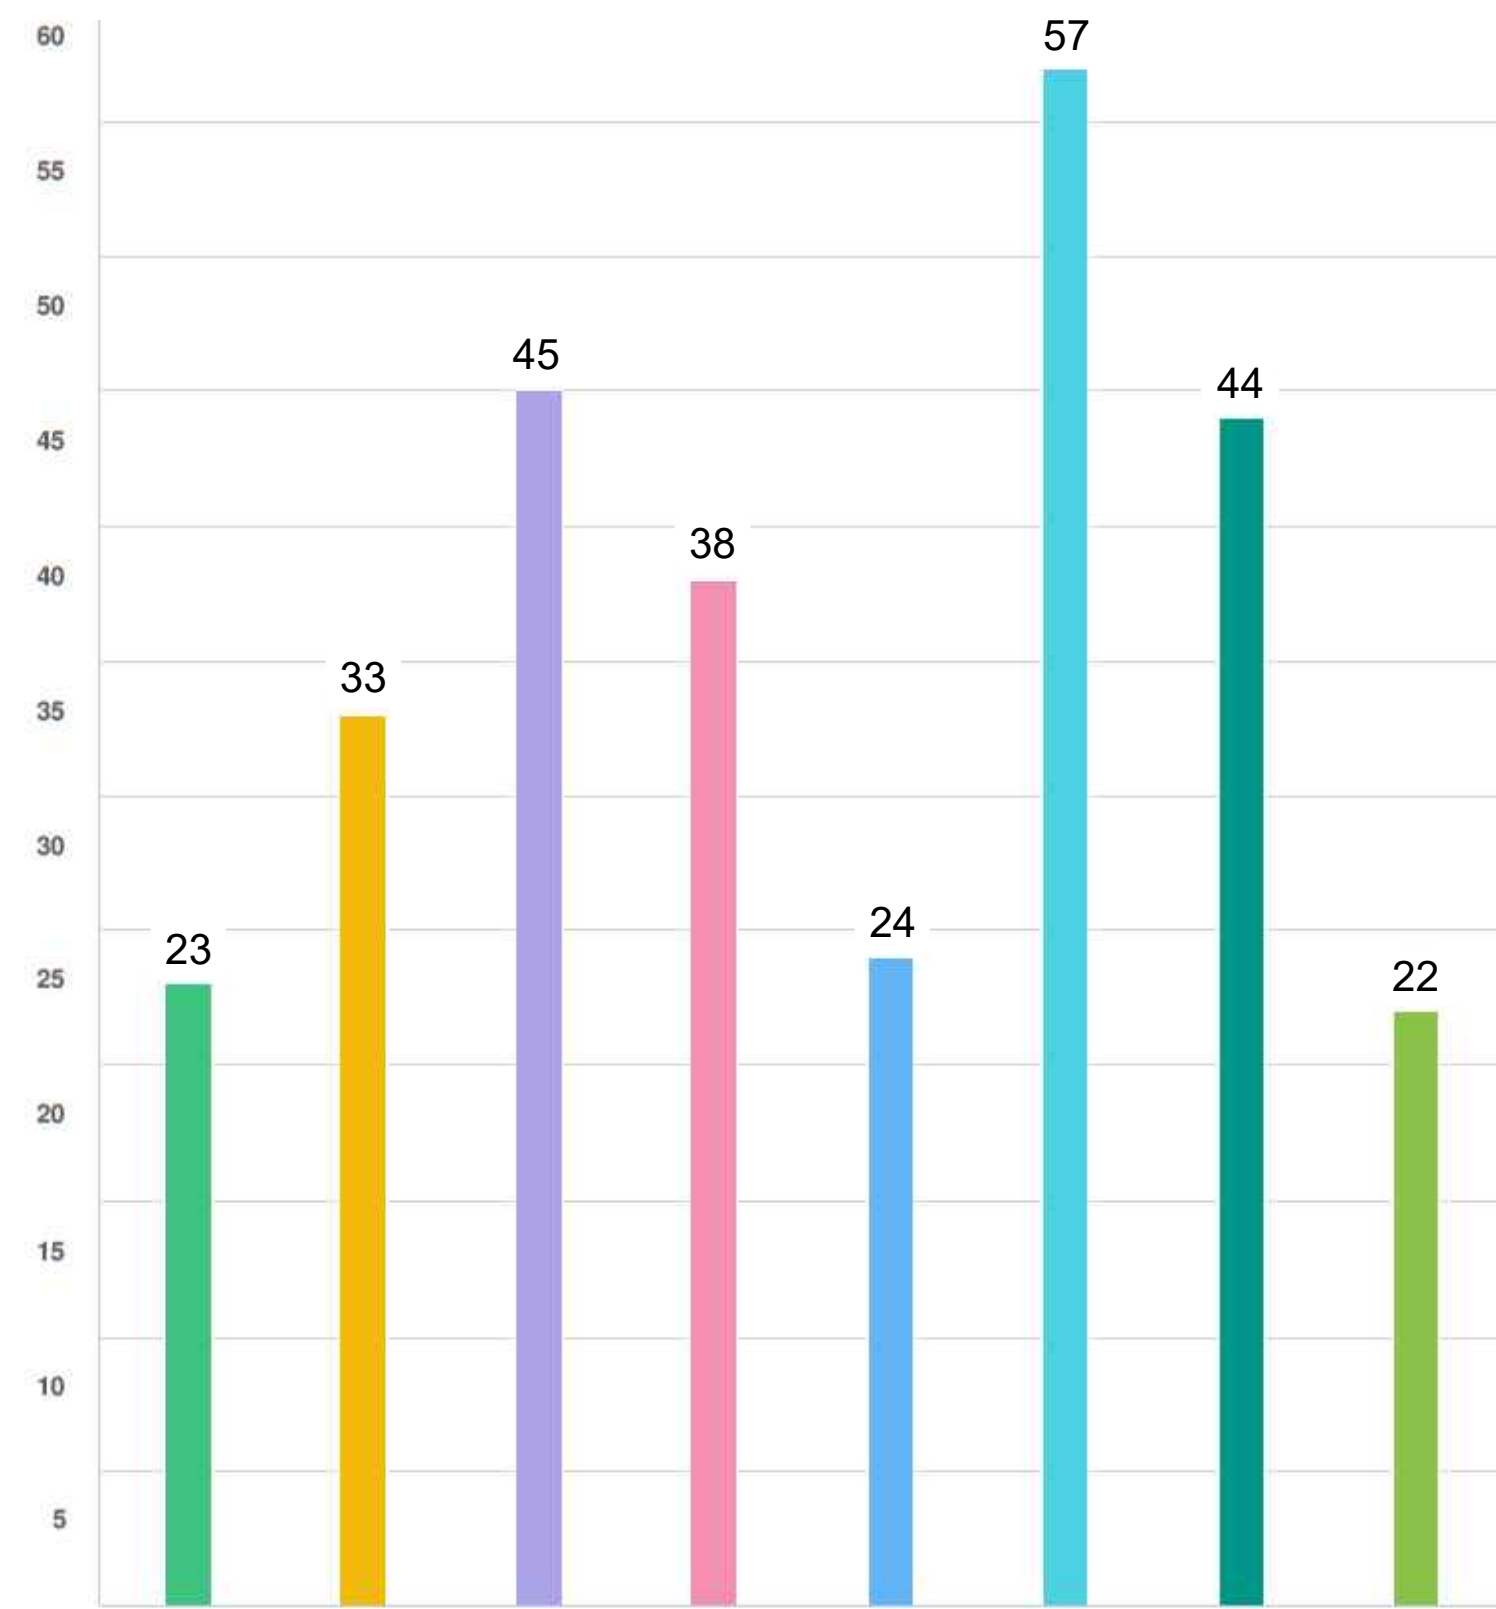

TELL US THE AGE(S) OF THE PEOPLE IN YOUR HOUSEHOLD THAT WILL BE USING THE PARK.

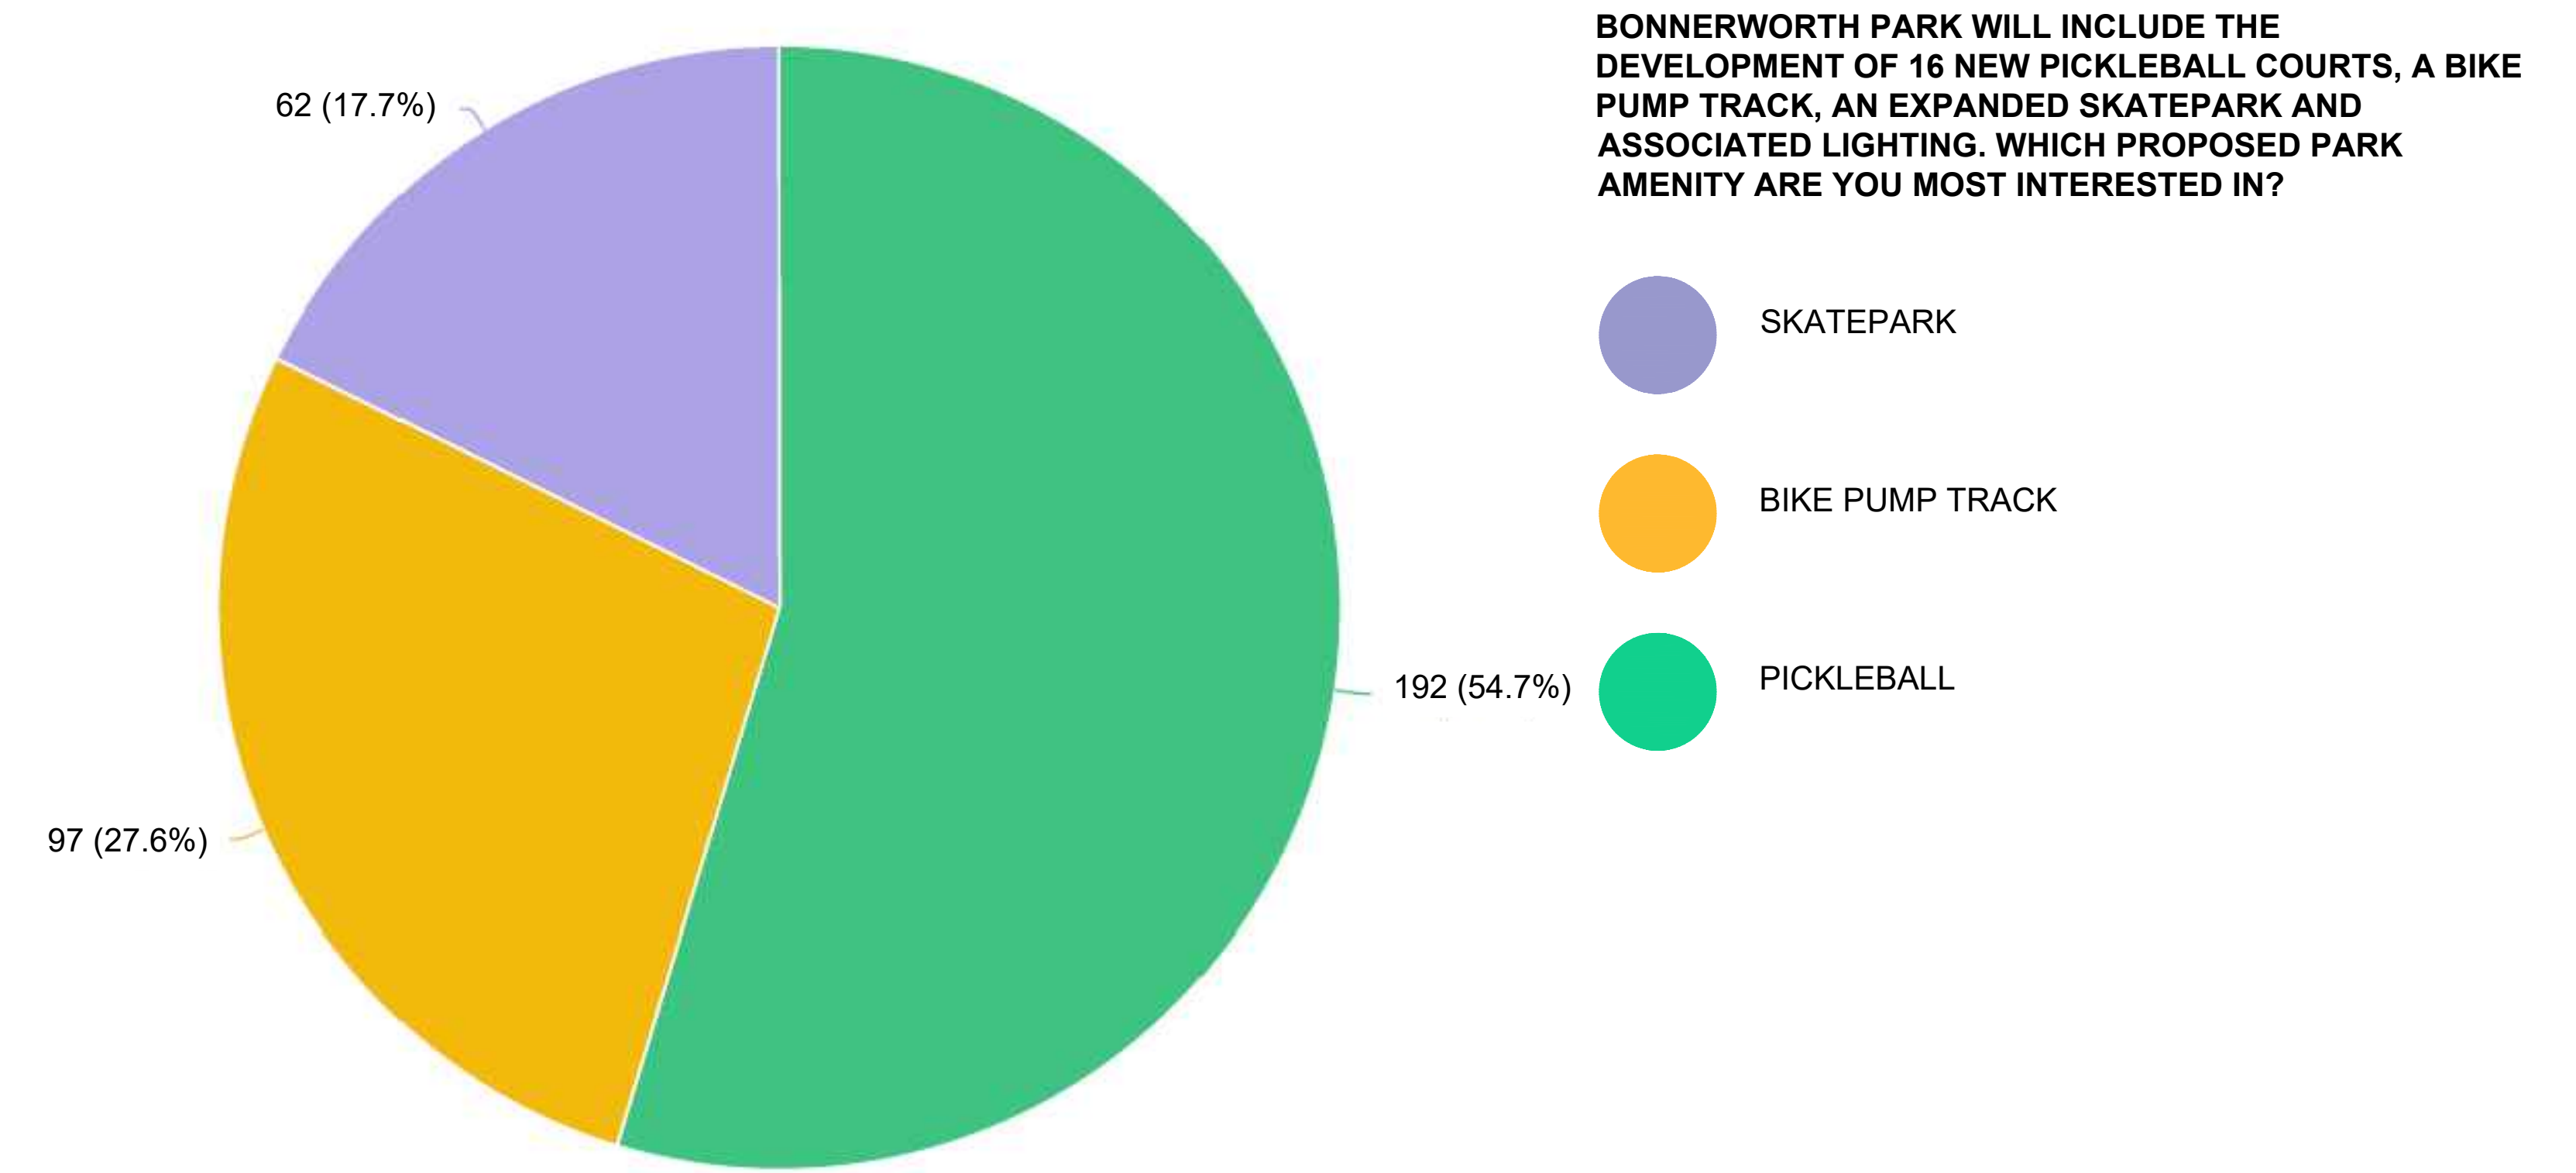


BONNERWORTH PARK WILL INCLUDE THE DEVELOPMENT OF 16 NEW PICKLEBALL COURTS, A BIKE PUMP TRACK, AN EXPANDED SKATEPARK AND ASSOCIATED LIGHTING. WHICH PROPOSED PARK AMENITY ARE YOU MOST INTERESTED IN?



## USER GROUP AGE DEMOGRAPHICS

## COMMUNITY INTEREST IN PROPOSED AMENITIES

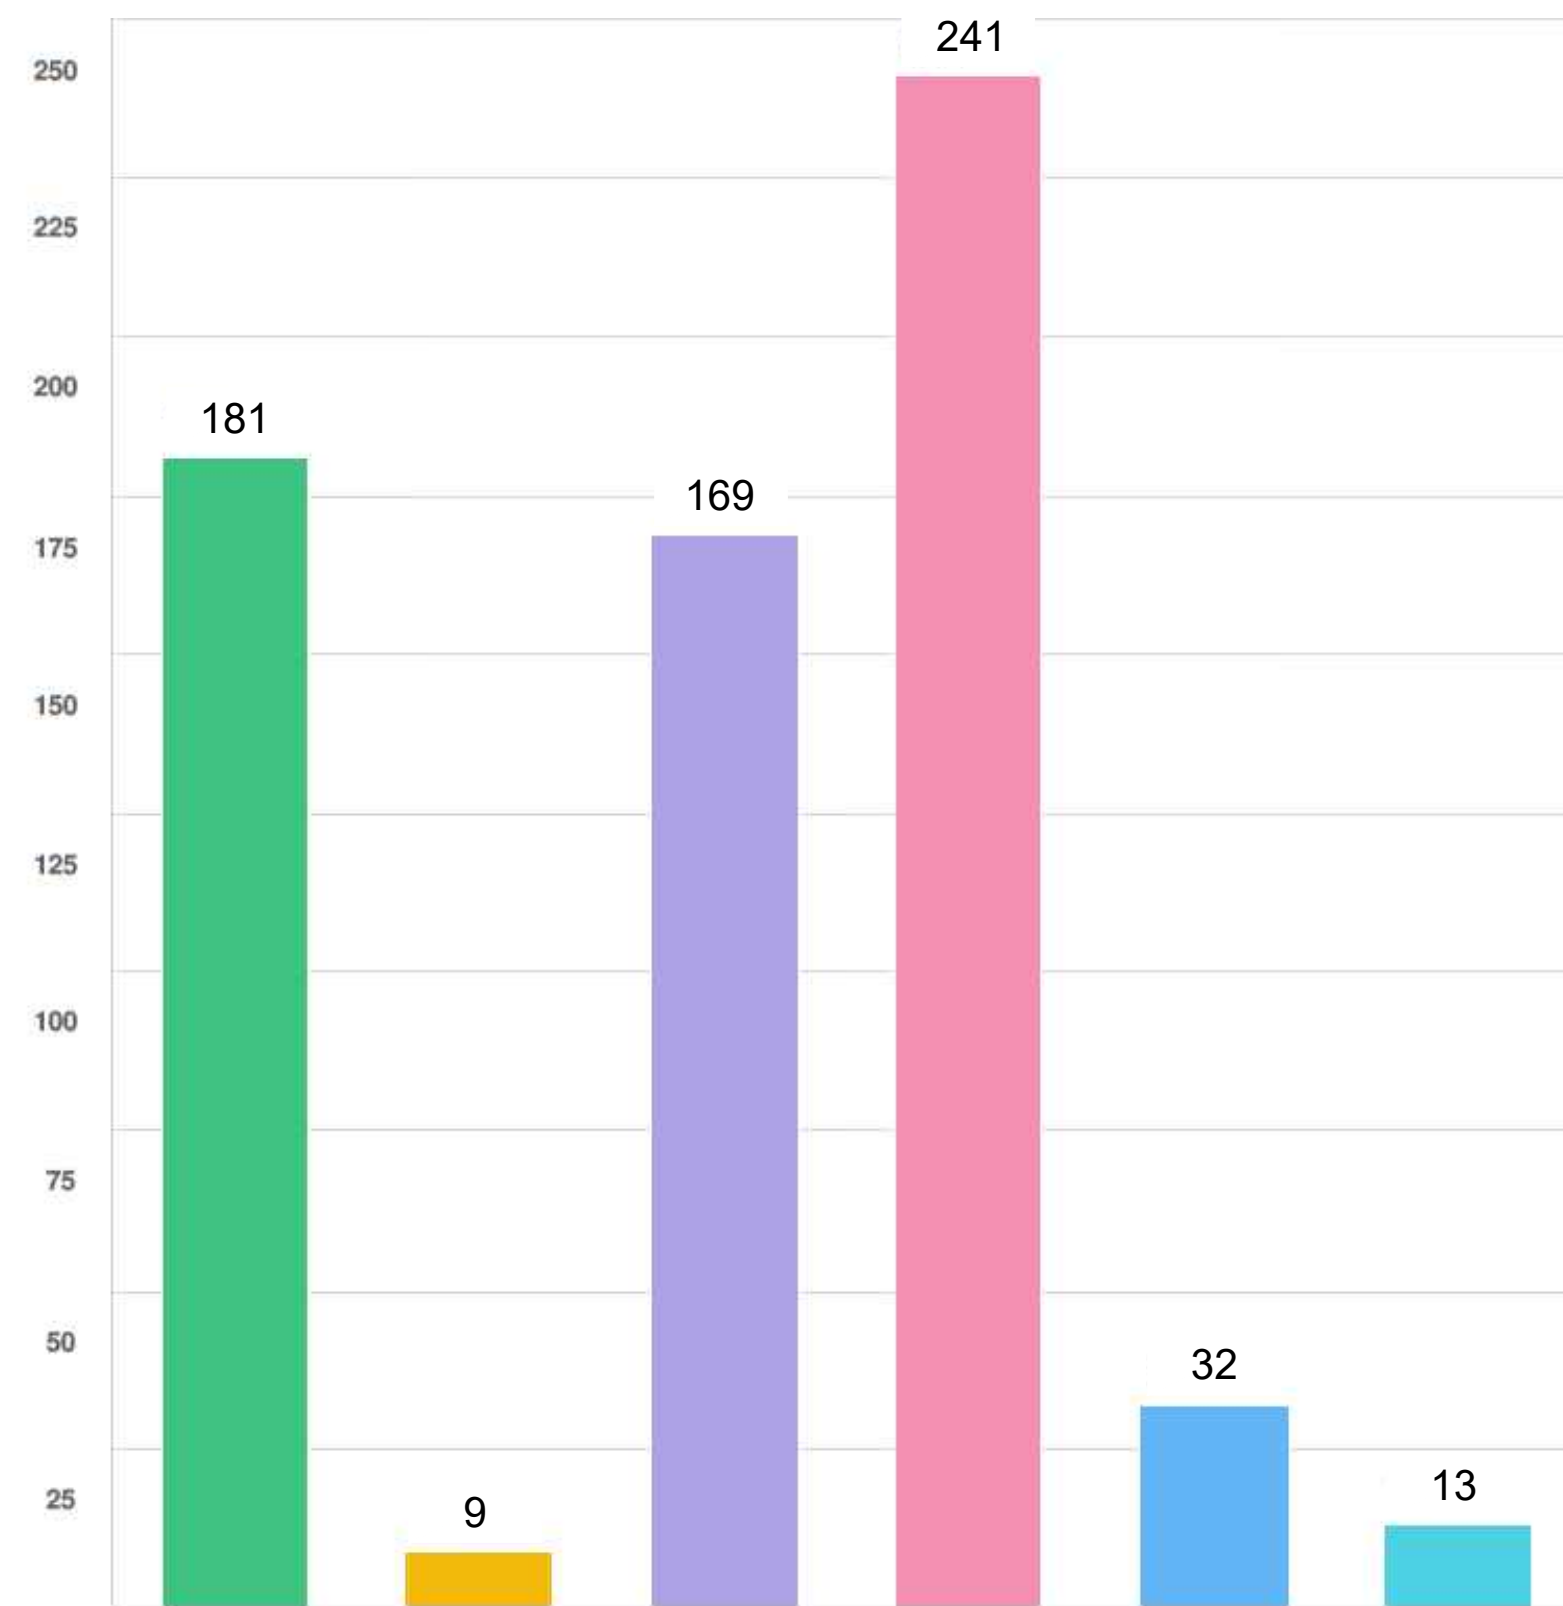

HOW WOULD YOU TRAVEL TO AND FROM THE REDEVELOPED BONNERWORTH PARK?



RANK THE FOLLOWING ADDITIONAL PARK AMENITIES IN ORDER OF YOUR PRIORITY WITH (1) BEING YOUR TOP PRIORITY.

OPTIONS	AVG. RANK
MORE TREES	4.54
SHADE STRUCTURE	4.67
LIGHTING	4.92
BOTTLE FILLING STATION	4.94
TRAIL CONNECTION	5.30
ACCESSIBLE SEATING INCLUDING BENCHES	5.75
OPEN LAWN AND FREE PLAY AREA	5.77
PICNIC AREA	5.98
HALF COURT OR FULL COURT SPORTS (IE. BASKETBALL)	6.16
FITNESS EQUIPMENT	7.36
PUBLIC ART SPACE	7.85
FENCING	7.87

## TRANSPORTATION METHODS TO/FROM THE PARK

## DESIRED ADDITIONAL PARK AMENITIES

## PUBLIC ENGAGEMENT SURVEY DATA